


(27)

MERCER ROAD

COLONIAL LANE

(19)

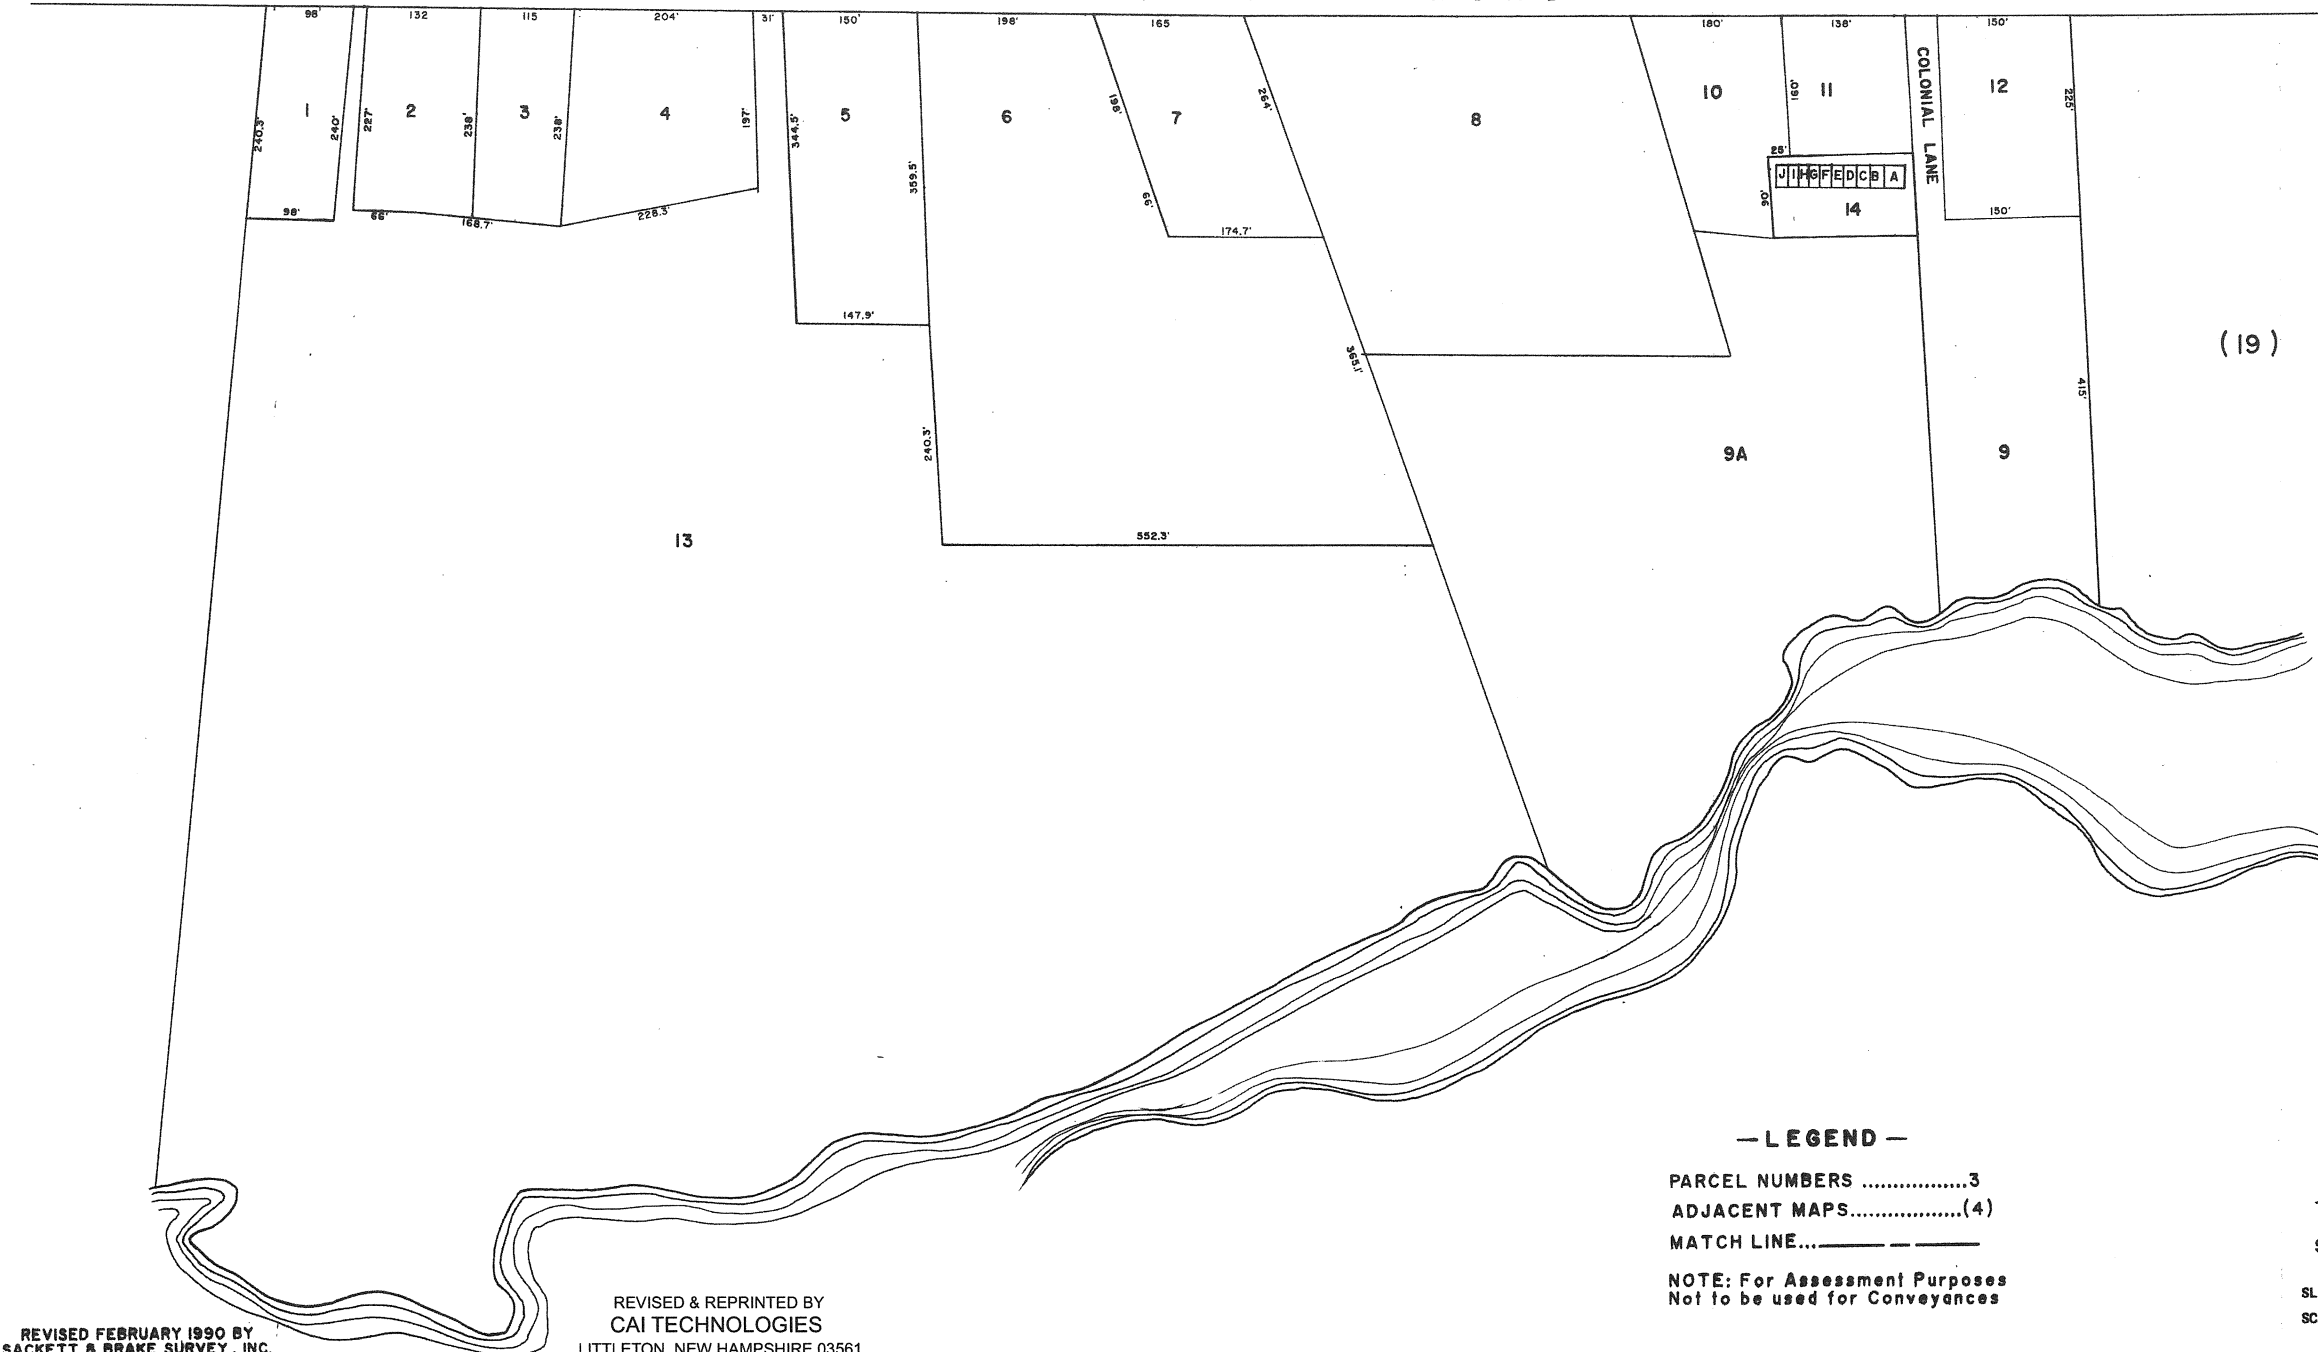

— LEGEND —

PARCEL NUMBERS3
 ADJACENT MAPS.....(4)
 MATCH LINE.....

NOTE: For Assessment Purposes
Not to be used for Conveyances

PROPERTY MAP
 TOWN OF NORRIDGEWOCK
 SOMERSET COUNTY, MAINE

SLF, INC. SKOWHEGAN, MAINE
 SCALE 1 INCH = 100 ± FEET

REVISED FEBRUARY 1990 BY
 SACKETT & BRAKE SURVEY, INC.
 SKOWHEGAN, MAINE

REVISED & REPRINTED BY
 CAI TECHNOLOGIES
 LITTLETON, NEW HAMPSHIRE 03561